





Description	Existing	Future	Ultimate
AIRSIDE PAVEMENT	[Symbol]	[Symbol]	[Symbol]
TURF RUNWAY	[Symbol]	[Symbol]	[Symbol]
BUILDINGS AND STRUCTURES	[Symbol]	[Symbol]	[Symbol]
OBJECT FREE AREA (OFA)	-OFA(E)-	-OFA(F)-	-OFA(U)-
RUNWAY/TAXIWAY SAFETY AREA (RSA)(TSA)	-RSA(E)-	-RSA(F)-	-RSA(U)-
BUILDING RESTRICTION LINE (BRL)	-BRL(30'FT)-	-BRL(30'FT)-	-BRL(30'FT)-
RUNWAY PROTECTION ZONE (RPZ)	[Symbol]	[Symbol]	[Symbol]
FENCE LINE	[Symbol]	[Symbol]	[Symbol]
MEDIUM INTENSITY RUNWAY LIGHTING (MIRL)	[Symbol]	[Symbol]	[Symbol]
UNDERGROUND POWER	-UGP-	-UGP-	-UGP-
UNDERGROUND GAS	-GAS-	-GAS-	-GAS-
UNDERGROUND TELEPHONE	-PH-	-PH-	-PH-

BUILDING/STRUCTURE TABLE (NAVD 88)		
ID	STRUCTURE	TOP/PEAK ELEV.
1	T-HANGAR - AIRPORT	4667.4
2	T-HANGAR (FUTURE 0-5 YRS)	(< 4700)
3	MOBILE HOME -	4664.0
4	HANGAR w/ANTENNA -	4688.4
5	HANGAR - SKATUM	4669.5
6	BEACON	4697.8
7	ELECTRICAL ENCLOSURE	4664.4
8	HANGAR w/RED OBS. LIGHT - AIRPORT	4676.3
9	HANGAR - AIRPORT	4673.8
10	ADMINISTRATION BLDG w/ANTENNA	4673.5
11	HANGAR - FLYING J	4689.9
12	HANGAR - BLACKJACK ONE	4678.5
13	HANGAR - CHAPEL	4678.6
14	HANGAR - MASTERS	4684.9
15	HANGAR - BROWN	4673.2
16	SNOW REMOVAL EQUIPMENT BUILDING	
17	HANGAR - KOONTZ	
18	LIGHTED WIND CONE	4675.0

ADG - AIRPLANE DESIGN GROUP
 ADG-I : WINGSPAN <49'
 ADG-II : WINGSPAN <79'
 TDG - TAXIWAY/TAXILANE DESIGN GROUP
 TDG-1 : 25' WIDE PAVEMENT
 TDG-2 : 35' WIDE PAVEMENT
 DEVELOPMENT TIMELINE
 FUTURE : 0 to 10 YEARS
 ULTIMATE : 11 to 20+ YEARS

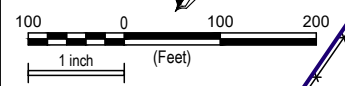

NGS BENCH MARK "AERO AZ MK"
 NAD 83(2007) / NAVD 88
 ELEV. 4657.05
 LATITUDE: 45° 41' 36.636" N
 LONGITUDE: 110° 27' 25.533" W

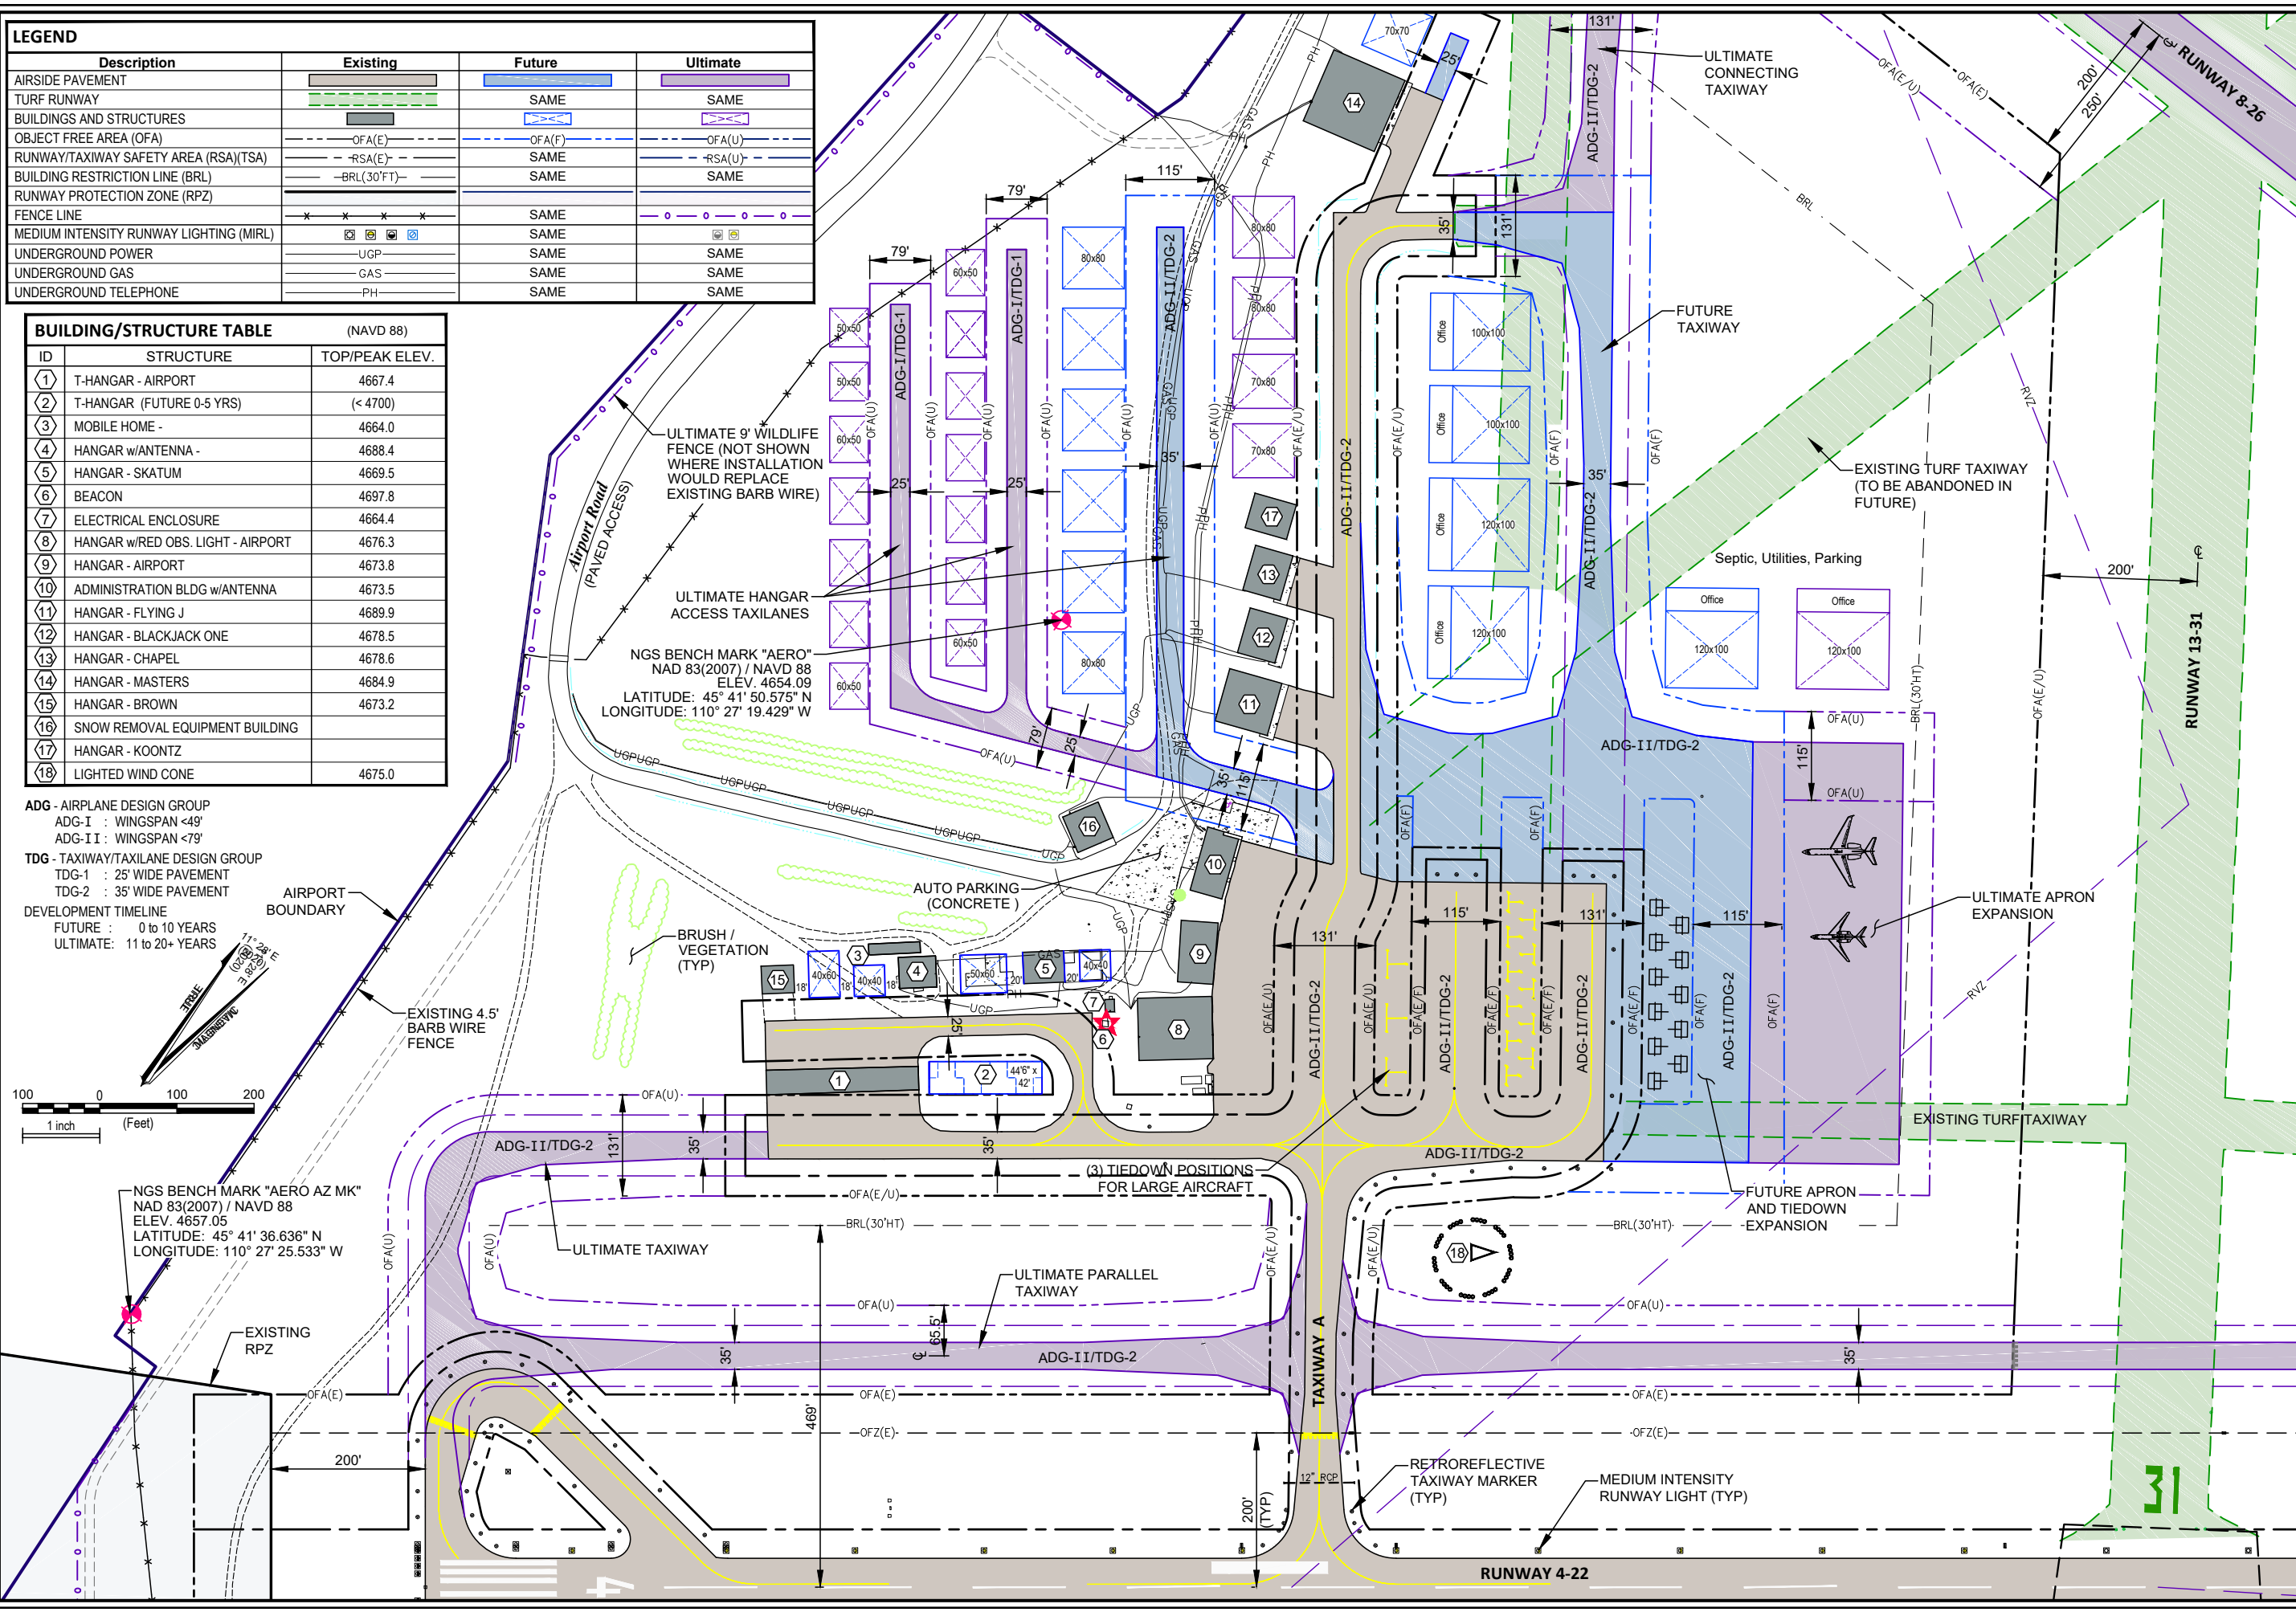

BY	APPR	DATE

SYM	REVISION	AUGUST 2020

L. BOWSER DESIGN
 N. GEARY CADD
 R. DONALDSON GADC

AUGUST 2020
 DATE
 17003.000
 PROJECT NO.
 LVM2020-ALP09
 FILE

PROJECT TITLE
AIRPORT LAYOUT PLAN SET
MISSION FIELD AIRPORT
 City of Livingston + Park County, Montana

SHEET TITLE
TERMINAL AREA PLAN

SHEET
9

F:\projects\17003.0_LIVINGSTON_AIP-010.dwg\ALP\LVM2020-ALP09.dwg 23 August 2019