

REVISIONS:


**FLESHMAN CREEK  
RESTORATION  
PARK COUNTY, MT**

**PRELIMINARY  
DESIGN**

NOT FOR CONSTRUCTION

COPYRIGHT 2012  
**CTA, INC**  
ALL RIGHTS RESERVED

DRAWN BY: JPF  
CHECKED BY: PJW  
DATE: 08/14/2012  
CTA # PCFLSHMN\_TASK1  
CAD FILE: PCFK\_C200  
DIR: K:\PCMT\PCFLSHMN

**CTA**

MASTER  
CREEK  
PLAN

SHEET  
**C200**

**MASTER  
CREEK PLAN**

1  
C200

0 75' 150' 300'


SCALE: 1" = 150' FULL  
VERIFY GRAPHIC SCALE

NORTH  
REF.

**LEGEND**

- EXISTING CREEK CHANNEL

- PROPOSED CREEK CHANNEL

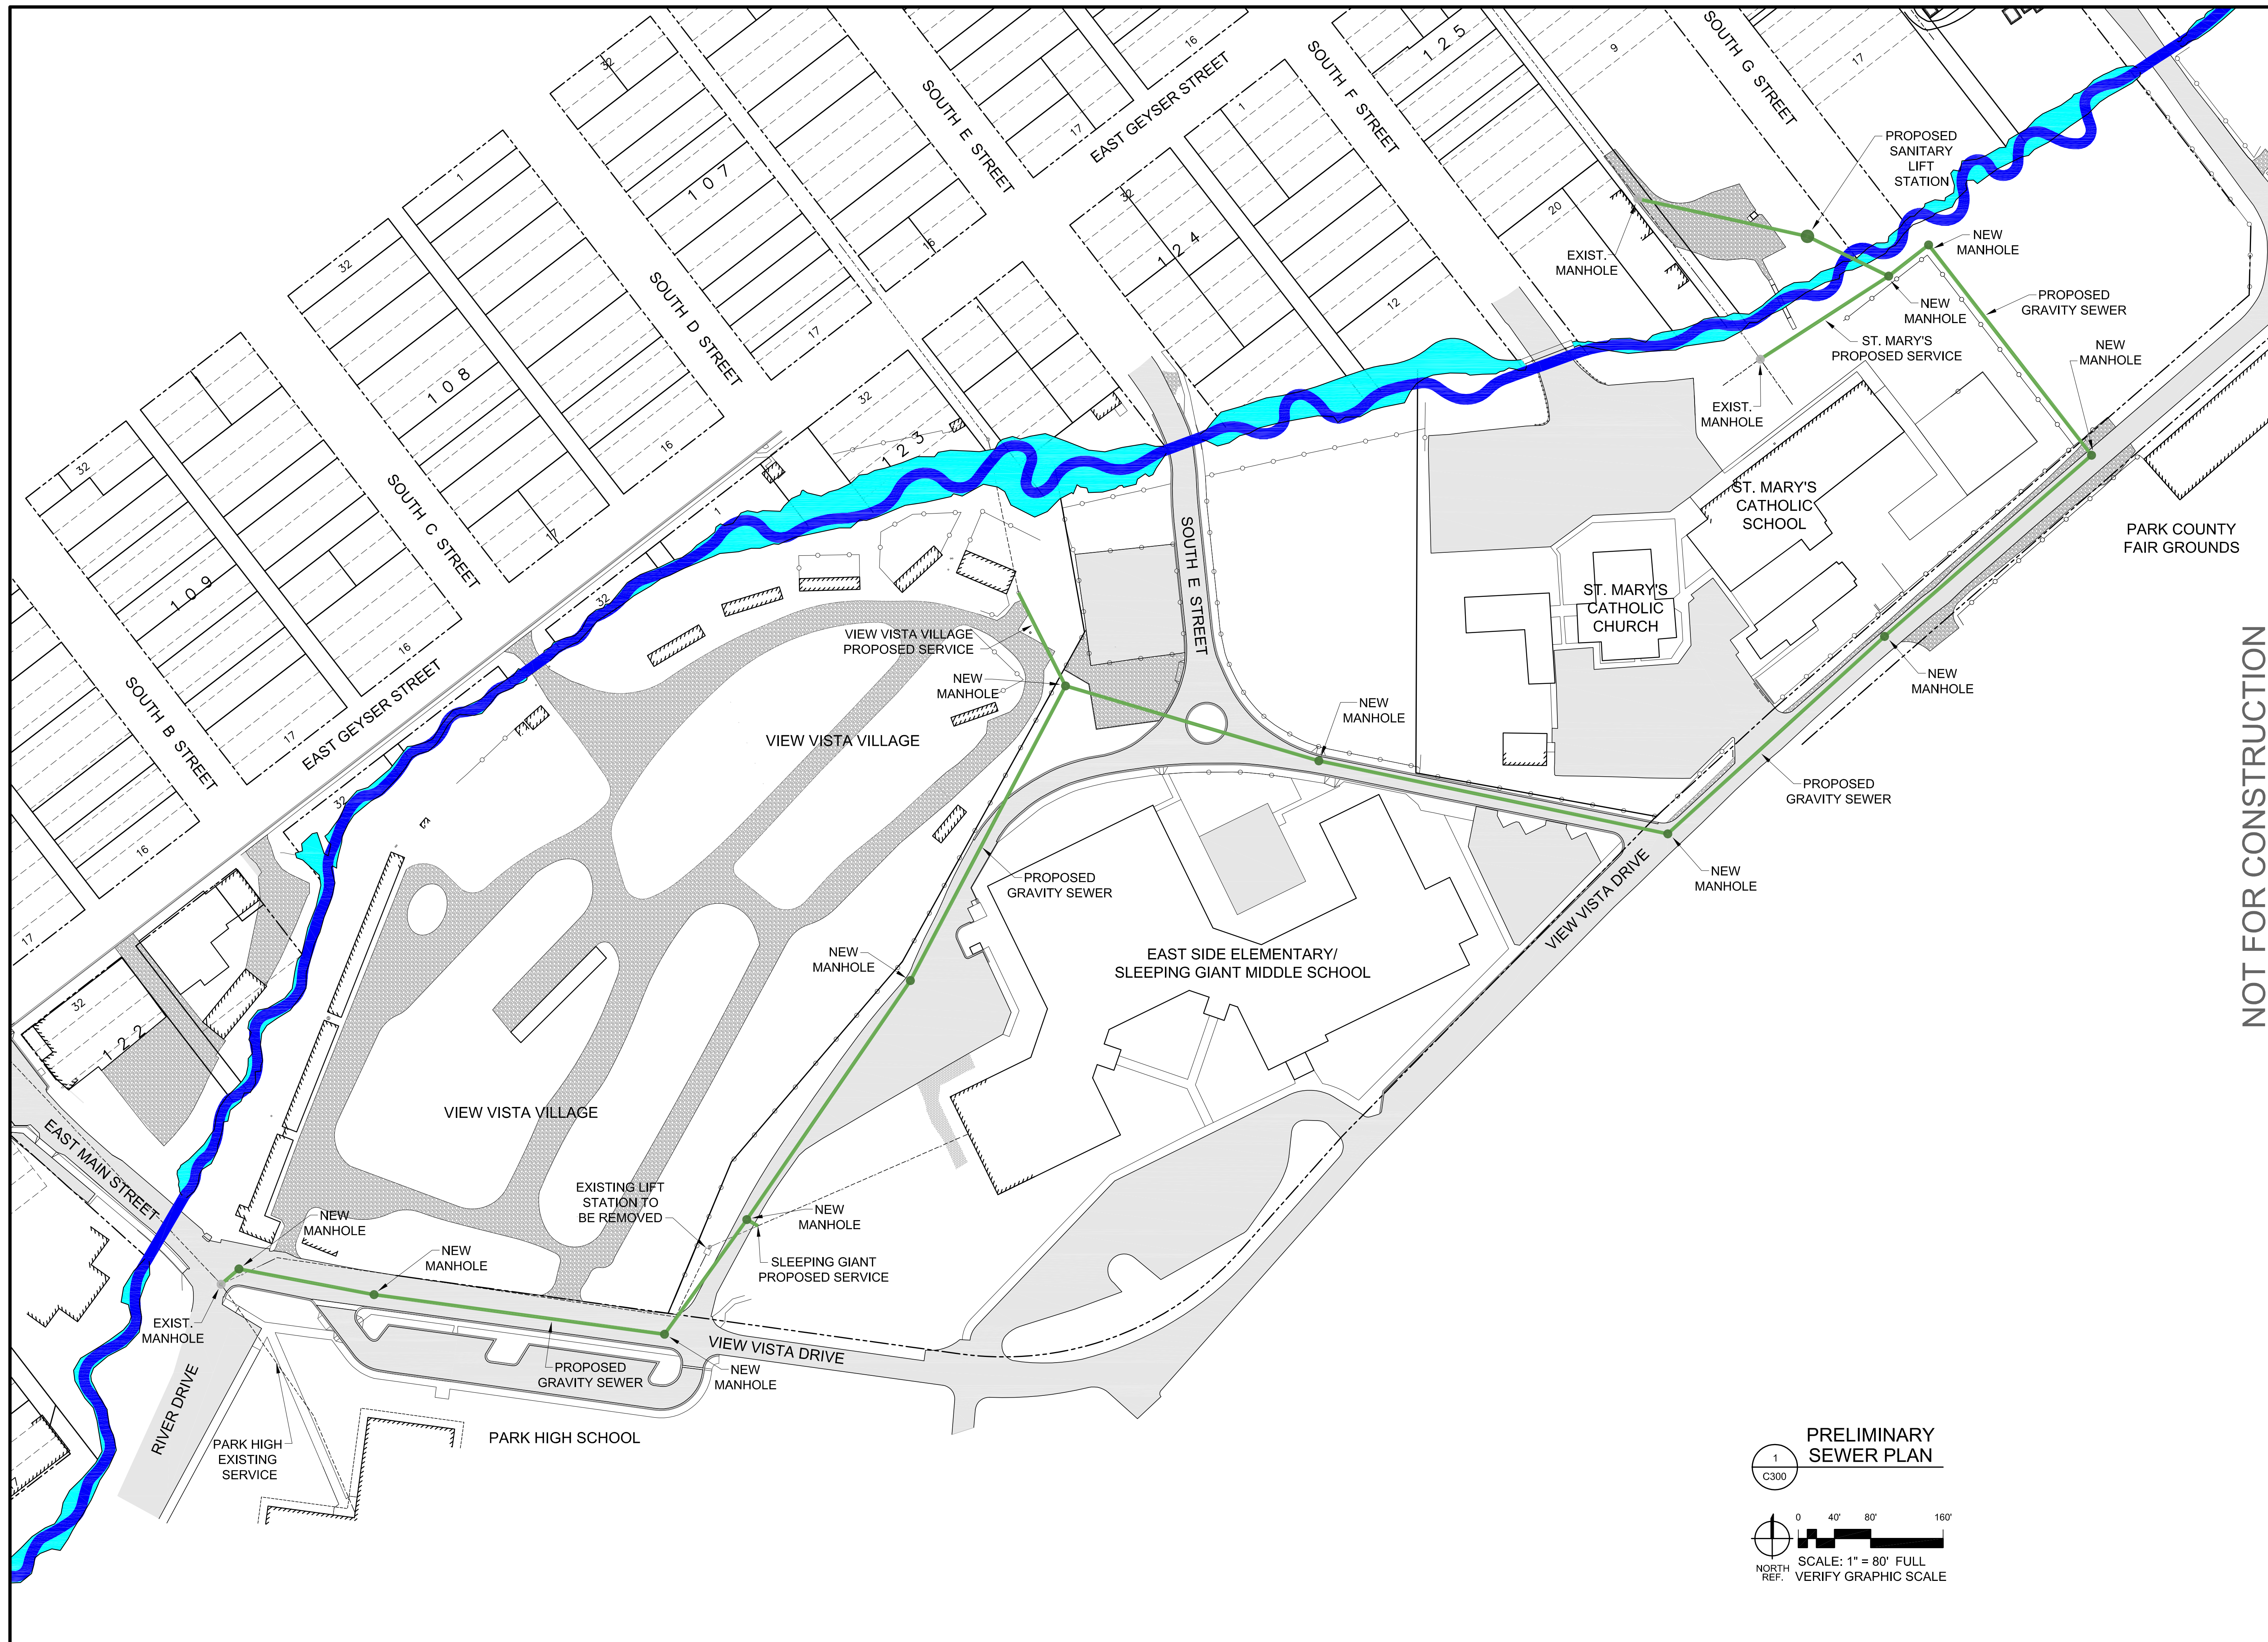

REVISIONS:


**FLESHMAN CREEK  
RESTORATION  
PARK COUNTY, MT**

**PRELIMINARY  
DESIGN**

COPYRIGHT 2012  
CTA, INC  
ALL RIGHTS RESERVED  
DRAWN BY: JPF  
CHECKED BY: MGW  
DATE: 08/14/2012  
CTA # PCFLSHMN\_TASK1  
CAD FILE: DMV\_C100  
DIR: K:\PCMT\PCFLSHMN


**CTA**

PRELIMINARY  
SEWER  
PLAN

SHEET  
**C300**

NOT FOR CONSTRUCTION

**PRELIMINARY  
SEWER PLAN**

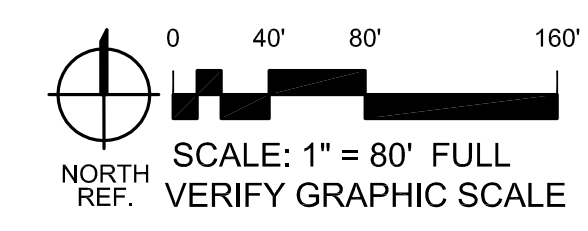

1  
C300